


BY: Aaron Hottenstein Division: P068 Highway TrafficGMA Emp

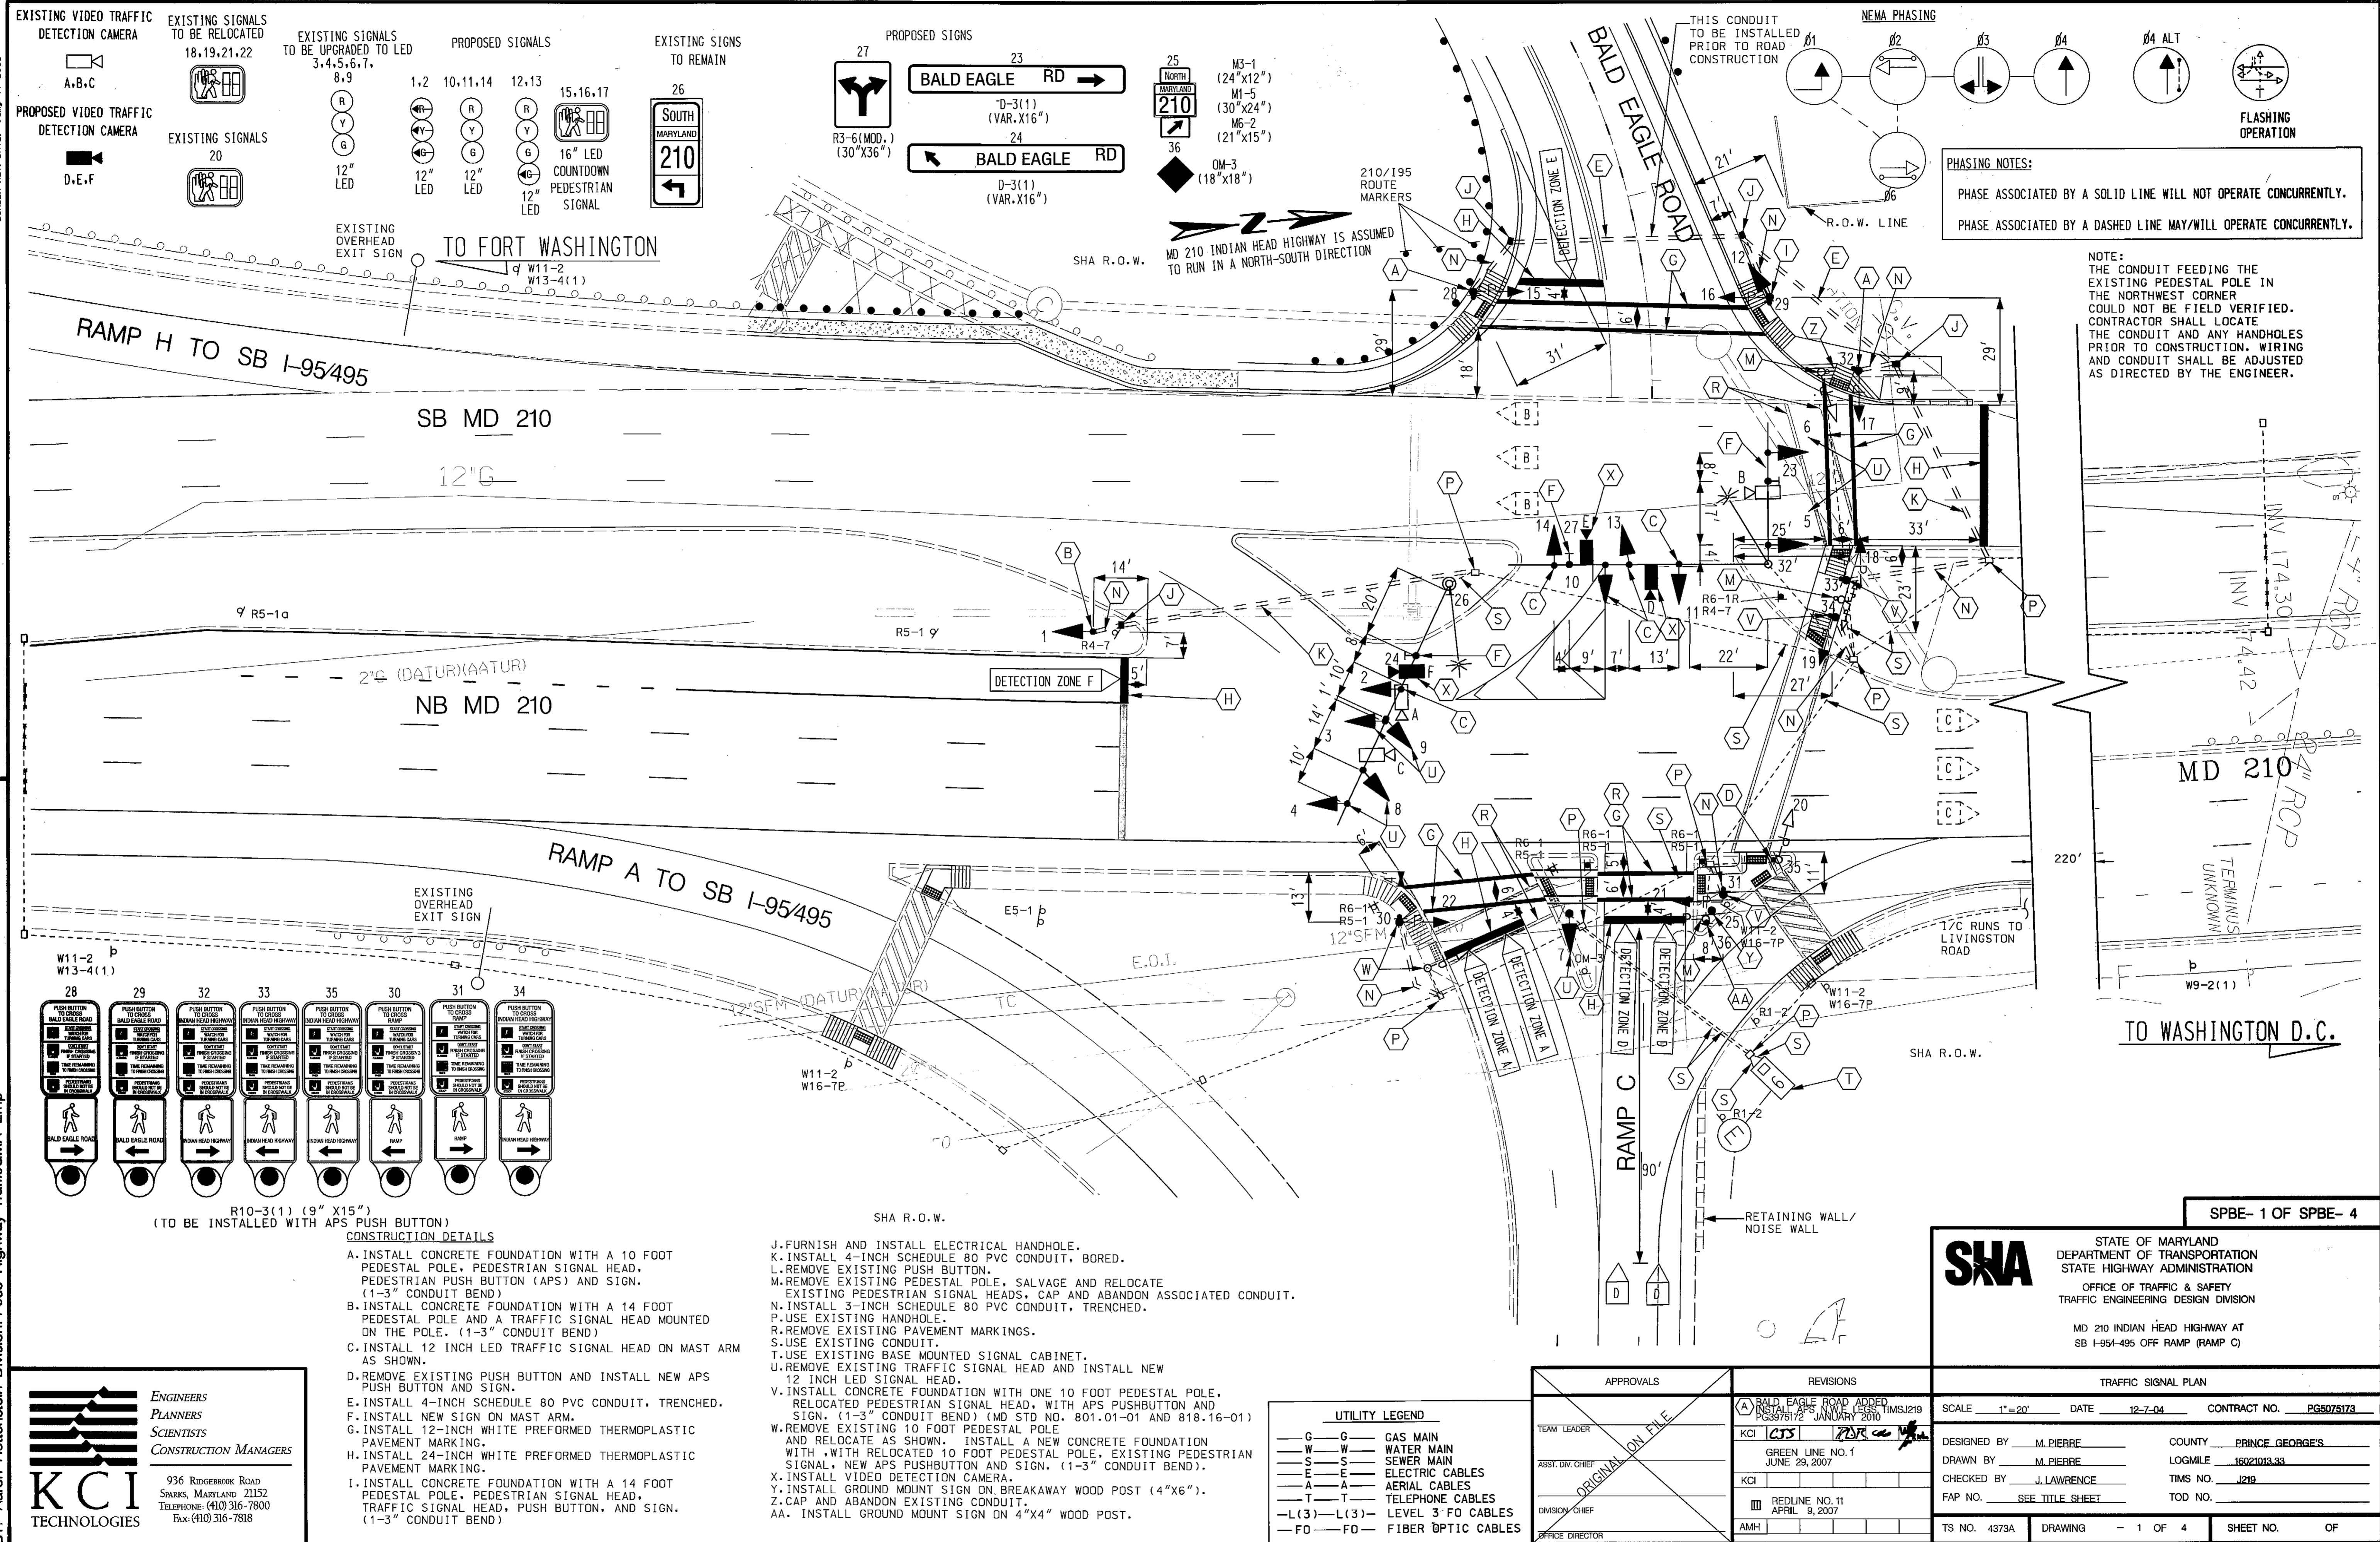

SPBE- 1 OF SPBE- 4

SHAW

STATE OF MARYLAND
DEPARTMENT OF TRANSPORTATION
STATE HIGHWAY ADMINISTRATION
OFFICE OF TRAFFIC & SAFETY
TRAFFIC ENGINEERING DESIGN DIVISION

MD 210 INDIAN HEAD HIGHWAY AT
SB I-95-495 OFF RAMP (RAMP C)

TRAFFIC SIGNAL PLAN			
SCALE	1" = 20'	DATE	12-7-04
		CONTRACT NO.	PG5075173
DESIGNED BY		M. PIERRE	
DRAWN BY		M. PIERRE	
CHECKED BY		J. LAWRENCE	
FAP NO.		SEE TITLE SHEET	
CITY		PRINCE GEORGE'S	
LOGMILE		16021013.33	
TIMS NO.		J219	
TOD NO.			
TS NO.	4373A	DRAWING	- 1 OF 4
		SHEET NO.	OF